


RIVER BIRCH AVENUE

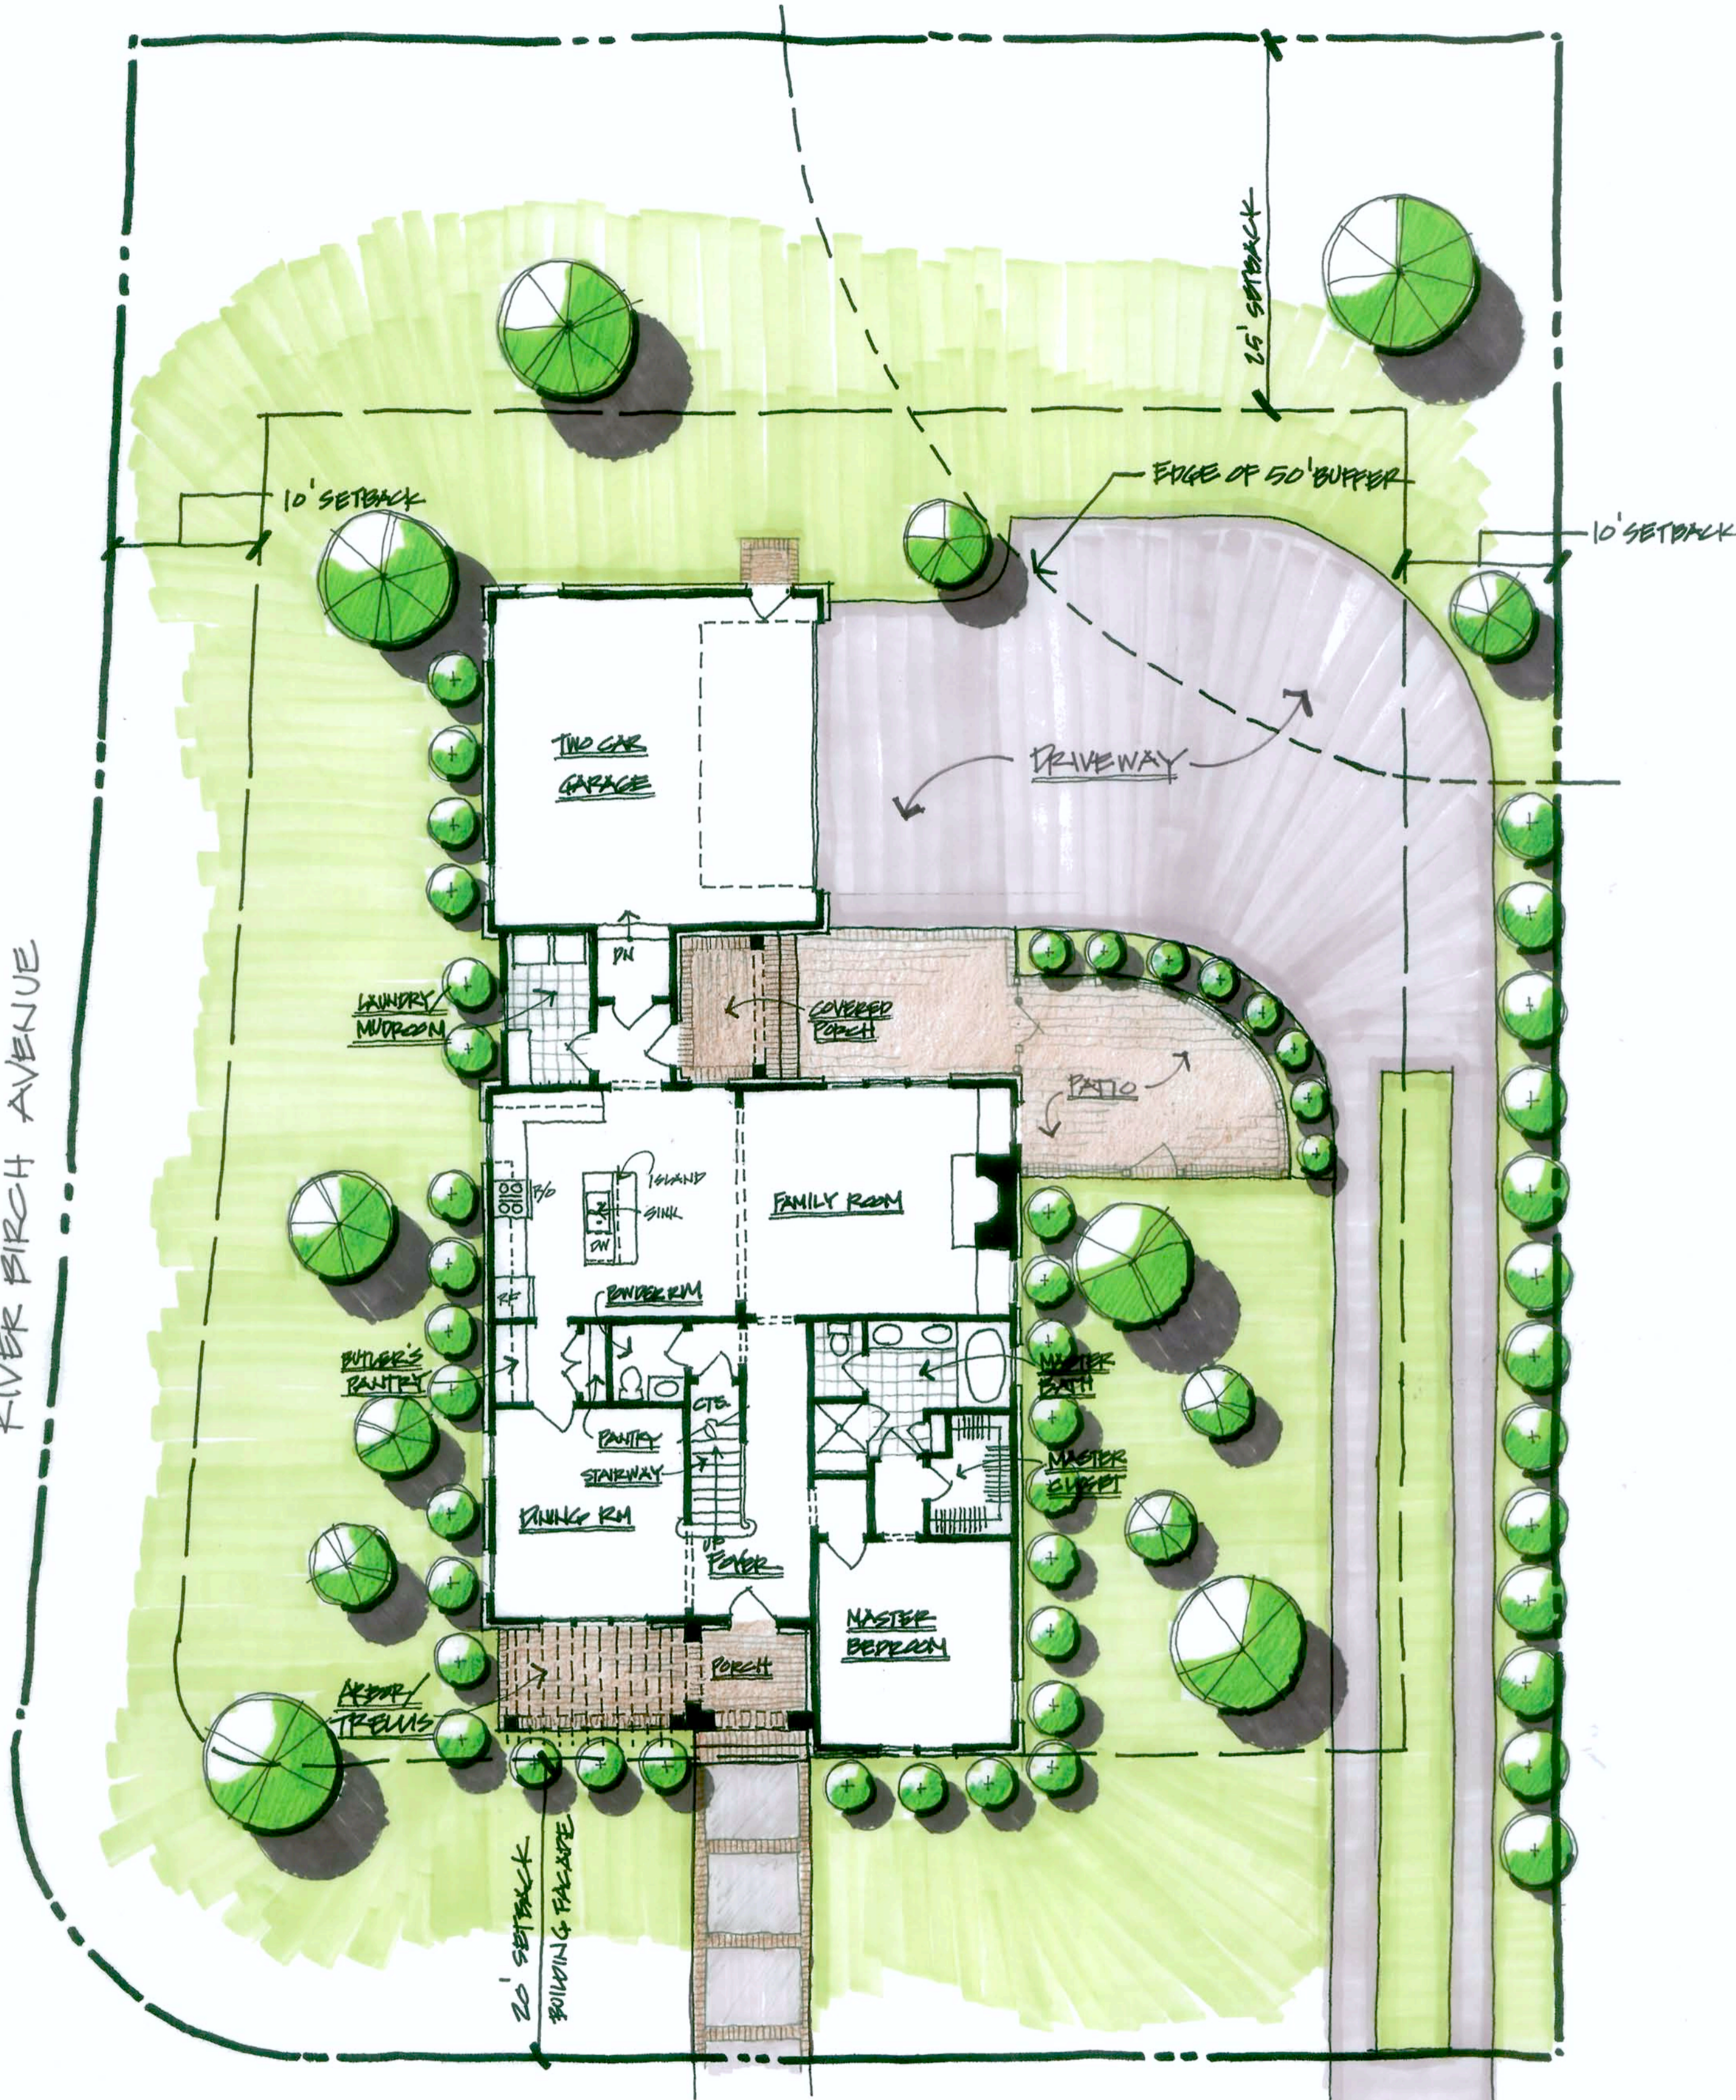

SILK REED CIRCLE

MAIN FLOOR PLAN
SCALE: 1/8" = 1'-0"